



SCHWEITZER GROVE NATURE AREA CARMICHAEL RECREATION AND PARK DISTRICT

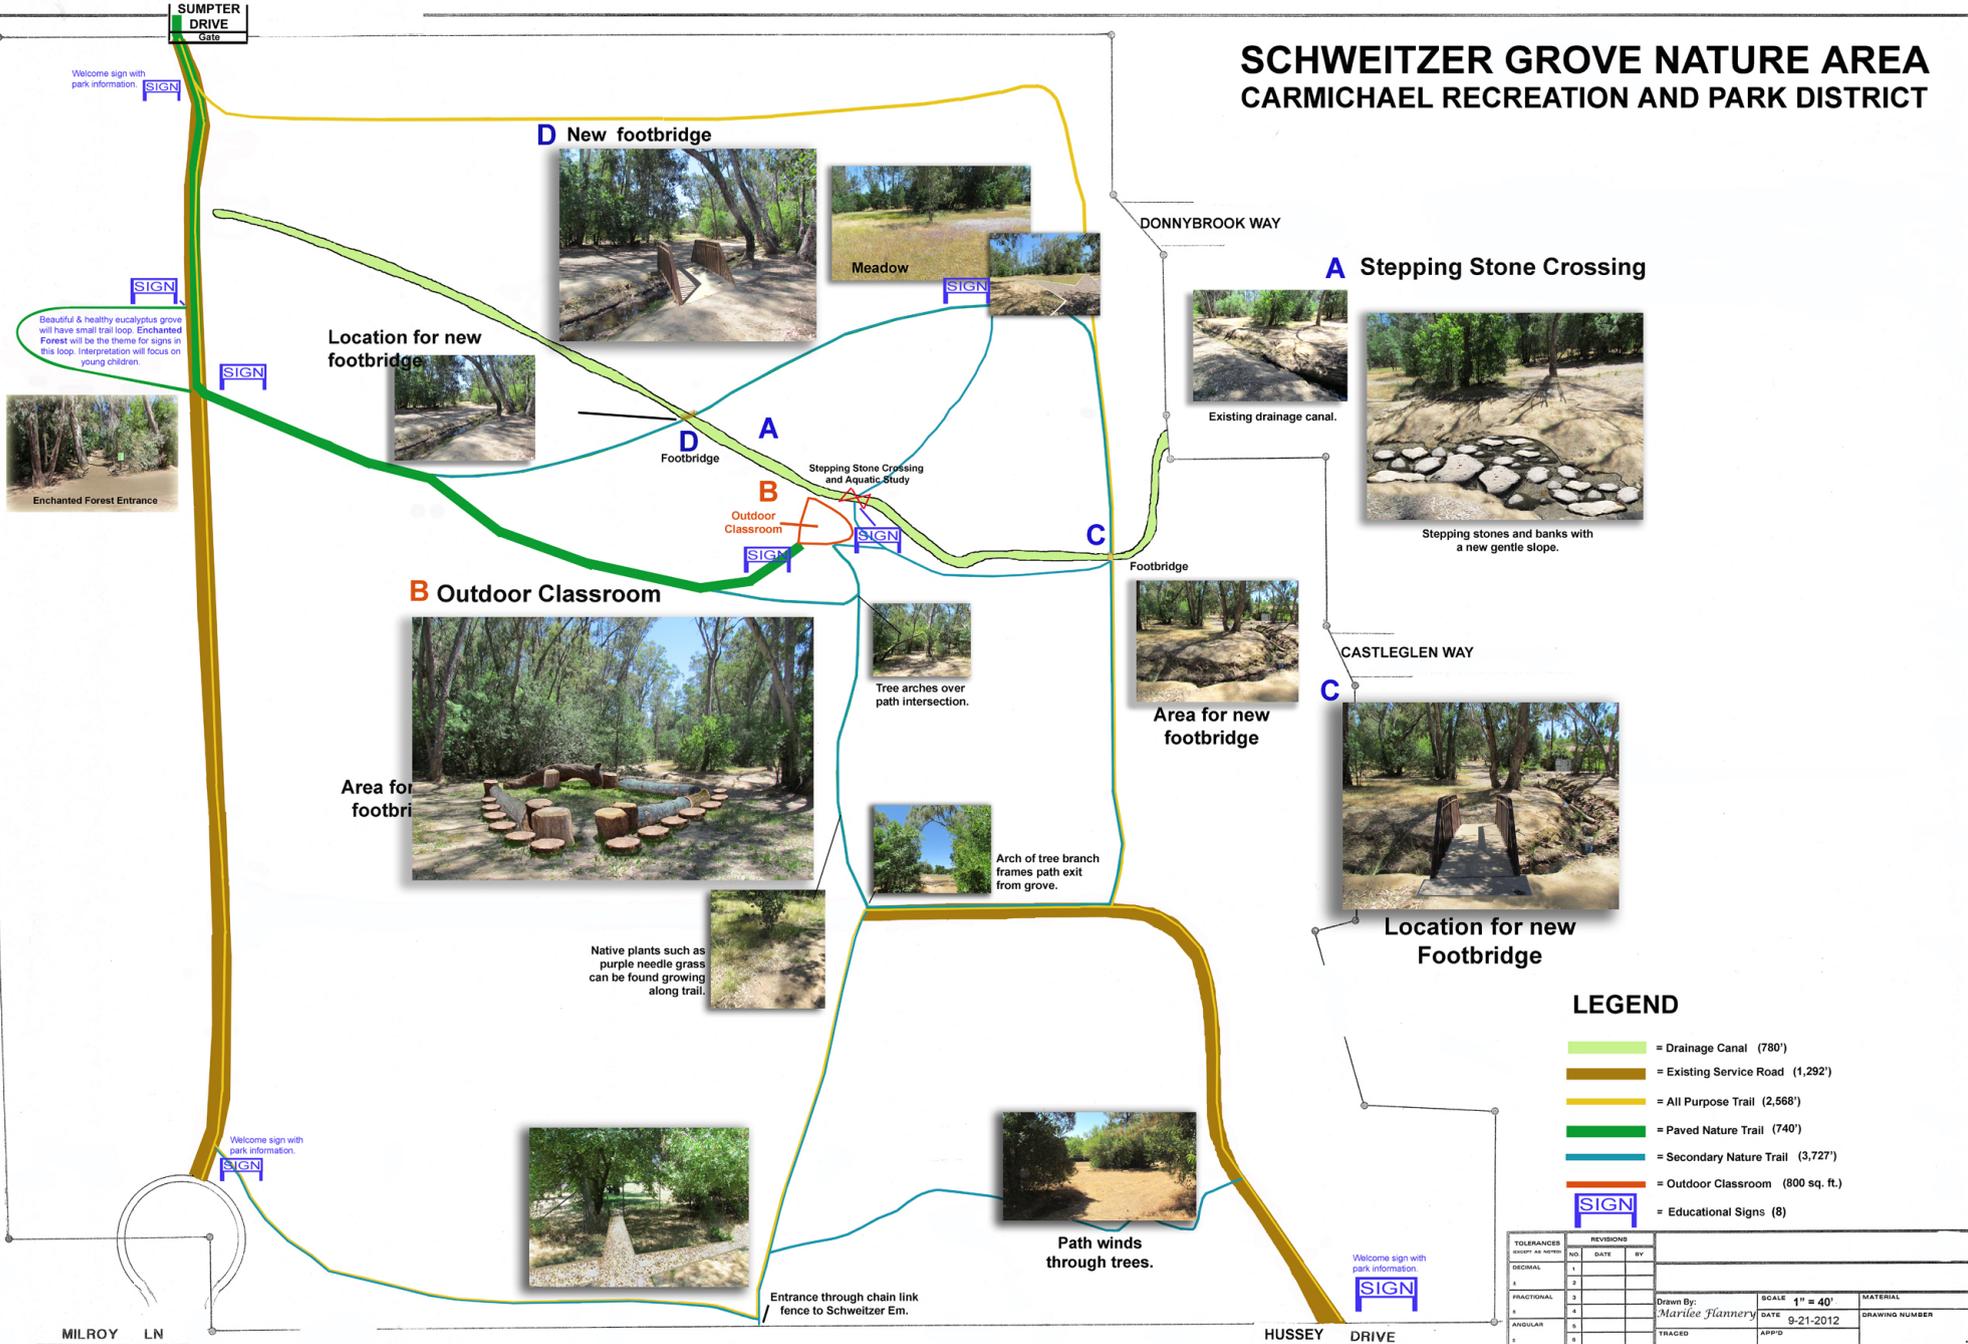

A Stepping Stone Crossing

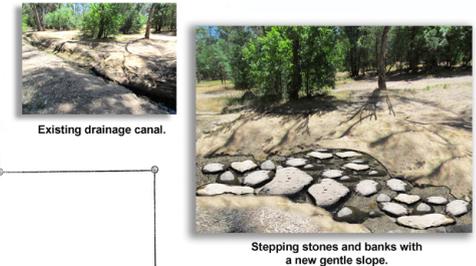

B Outdoor Classroom



C Area for new footbridge



LEGEND

- = Drainage Canal (780')
- = Existing Service Road (1,292')
- = All Purpose Trail (2,568')
- = Paved Nature Trail (740')
- = Secondary Nature Trail (3,727')
- = Outdoor Classroom (800 sq. ft.)
- = Educational Signs (8)

TOLERANCES UNLESS AS NOTED		REVISIONS		
NO.	DATE	NO.	DATE	BY
DECIMAL	1			
2				
FRACTIONAL	3			
4				
ANGULAR	5			
6				

Drawn By:	SCALE 1" = 40'	MATERIAL
Marilee Flannery	DATE 9-21-2012	DRAWING NUMBER
TRACED	APP'D	